

*I Mina'Trentai Dos Na Liheslaturan Received*  
**Bill Log Sheet**

BILL NO.	SPONSOR	TITLE	DATE INTRODUCED	DATE REFERRED	CMTE REFERRED	PUBLIC HEARING DATE	DATE COMMITTEE REPORT FILED	FISCAL NOTES
<b>410-32 (COR)</b>	T.R. Muña Barnes	AN ACT TO REZONE LOT NO. 88, TRACT NO. 1536, (AGRICULTURAL SUBDIVISION), BARRIGADA, GUAM, ESTATE NO. 56545, FROM AGRICULTURAL ZONE (A) TO MULTIPLE DWELLING ZONE (R-2).	10/10/14 3:37 p.m.	10/10/14	Committee on Appropriations, Public Debt, Legal Affairs, Retirement, Public Parks, Recreation, Historic Preservation, and Land			<b>Fiscal Note Request 10/14/14</b>



## COMMITTEE ON RULES

*I Mina'trentai Dos na Liheslaturan Guåhan* • The 32nd Guam Legislature  
155 Hesler Place, Hagåtña, Guam 96910 • [www.guamlegislature.com](http://www.guamlegislature.com)  
E-mail: [roryforguam@gmail.com](mailto:roryforguam@gmail.com) • Tel: (671)472-7679 • Fax: (671)472-3547

Senator  
Rory J. Respicio  
CHAIRPERSON  
MAJORITY LEADER

Senator  
Thomas C. Ada  
VICE CHAIRPERSON  
ASSISTANT MAJORITY LEADER

Speaker  
Judith T.P. Won Pat, Ed.D.  
Member

Senator  
Dennis G. Rodriguez, Jr.  
Member

Vice-Speaker  
Benjamin J.F. Cruz  
Member

Legislative Secretary  
Tina Rose Muña Barnes  
Member

Senator  
Frank Blas Aguon, Jr.  
Member

Senator  
Michael F.Q. San Nicolas  
Member

Senator  
V. Anthony Ada  
Member  
MINORITY LEADER

Senator  
Aline Yamashita  
Member

October 14, 2014

VIA E-MAIL

[anthony.blaz@bbmr.guam.gov](mailto:anthony.blaz@bbmr.guam.gov)

**Anthony C. Blaz**  
**Director**  
**Bureau of Budget & Management Research**  
**P.O. Box 2950**  
**Hagåtña, Guam 96910**

**RE: Request for Fiscal Notes– Bill Nos. 407-32(COR) through 411-32(COR)**

*Hafa Adai* Mr. Blaz:

Transmitted herewith is a listing of *I Mina'trentai Dos na Liheslaturan Guåhan's* most recently introduced bills. Pursuant to 2 GCA §9103, I respectfully request the preparation of fiscal notes for the referenced bills.

*Si Yu'os ma'åse'* for your attention to this matter.

Very Truly Yours,

**Senator Rory J. Respicio**  
*Chairperson of the Committee on Rules*

Attachment (1)

Cc: Clerk of the Legislature

Bill Nos.	Sponsors	Title
407-32 (COR)	Brant T. McCreadie	AN ACT TO REPEAL AND REENACT §58.60 OF CHAPTER 58, TITLE 9 GUAM CODE ANNOTATED RELATIVE TO THE CRIME OF PROMOTING PRISON CONTRABAND.
408-32 (COR)	Dennis G. Rodriguez, Jr., T. C. Ada	AN ACT TO PROVIDE FOR DEVELOPMENT AND IMPLEMENTATION OF COMPARABLE RATE SCHEDULE R CHARGES FOR RESIDENTIAL MULTIFAMILY ACCOMMODATIONS BY THE GUAM POWER AUTHORITY, BY ADDING A NEW ITEM (1) TO §8104(D) OF CHAPTER 8, TITLE 12, GUAM CODE ANNOTATED, AND A NEW ITEM (1) TO §3111 OF ARTICLE 1, CHAPTER 3, TITLE 28, GUAM ADMINISTRATIVE RULES AND REGULATIONS.
409-32 (COR)	Dennis G. Rodriguez, Jr	AN ACT TO PROVIDE FOR A HAZARDOUS PAY DIFFERENTIAL FOR EMPLOYEES OF THE GUAM BEHAVIORAL HEALTH AND WELLNESS CENTER IN UNSAFE OR DANGEROUS HAZARDOUS DUTY WORKING CONDITIONS, BY ADDING A NEW §86112 TO CHAPTER 86, TITLE 10, GUAM CODE ANNOTATED.
410-32 (COR)	T.R. Muña Barnes	AN ACT TO REZONE LOT NO. 88, TRACT NO. 1536, (AGRICULTURAL SUBDIVISION), BARRIGADA, GUAM, ESTATE NO. 56545, FROM AGRICULTURAL ZONE (A) TO MULTIPLE DWELLING ZONE (R-2).
411-32 (COR)	Michael T. Limtiaco	AN ACT TO DE-APPROPRIATE SEVENTY-FIVE THOUSAND DOLLARS (\$75,000.00) FROM THE SUMS APPROPRIATED TO THE LEGISLATURE AND RE-APPROPRIATE SEVENTY-FIVE THOUSAND DOLLARS (\$75,000.00) TO THE GUAM MEMORIAL HOSPITAL AUTHORITY.



## COMMITTEE ON RULES

*I Mina'trentai Dos na Liheslaturan Guåhan* • The 32nd Guam Legislature  
155 Hesler Place, Hagåtña, Guam 96910 • [www.guamlegislature.com](http://www.guamlegislature.com)  
E-mail: [roryforguam@gmail.com](mailto:roryforguam@gmail.com) • Tel: (671)472-7679 • Fax: (671)472-3547

Senator  
Rory J. Respicio  
CHAIRPERSON  
MAJORITY LEADER

Senator  
Thomas C. Ada  
VICE CHAIRPERSON  
ASSISTANT MAJORITY LEADER

Speaker  
Judith T.P. Won Pat, Ed.D.  
Member

Senator  
Dennis G. Rodriguez, Jr.  
Member

Vice-Speaker  
Benjamin J.F. Cruz  
Member

Legislative Secretary  
Tina Rose Muña Barnes  
Member

Senator  
Frank Blas Aguon, Jr.  
Member

Senator  
Michael F.Q. San Nicolas  
Member

Senator  
V. Anthony Ada  
Member  
MINORITY LEADER


Senator  
Aline Yamashita  
Member

October 10, 2014

### MEMORANDUM

**To:** **Rennae Meno**  
*Clerk of the Legislature*

**Attorney Therese M. Terlaje**  
*Legislative Legal Counsel*

**From:** **Senator Rory J. Respicio**   
*Chairperson of the Committee on Rules*

**Subject: Referral of Bill No. 410-32(COR)**

As the Chairperson of the Committee on Rules, I am forwarding my referral of **Bill No. 410-32(COR)**.

Please ensure that the subject bill is referred, in my name, to the respective committee, as shown on the attachment. I also request that the same be forwarded to all members of *I Mina'trentai Dos na Liheslaturan Guåhan*.

Should you have any questions, please feel free to contact our office at 472-7679.

*Si Yu'os Ma'åse!*

Attachment

**I MINA'TRENTAI DOS NA LIHESLATURAN GUÅHAN**  
**2014 (SECOND) Regular Session**

Bill No. 410-32 (COR)

Introduced By:

T.R. MUÑA BARNES

**AN ACT TO REZONE LOT NO. 88, TRACT NO. 1536,  
(AGRICULTURAL SUBDIVISION), BARRIGADA, GUAM,  
ESTATE NO. 56545, FROM AGRICULTURAL ZONE (A) TO  
MULTIPLE DWELLING ZONE (R-2).**

2014 OCT 1 11:53:37  
DMD

**BE IT ENACTED BY THE PEOPLE OF GUAM:**

**Section 1. Lot No. 88 Rezoned.** Notwithstanding any other provisions of law, Lot No. 88, Tract No. 1536, (Agricultural Subdivision), Municipality of Barrigada, Guam, containing an area of 1,858 +/- square meters, Estate No. 56545, Suburban, as said lot is marked and designated on Map Drawing No. CC-70 1413, C.T. No. 92728, recorded under Instrument No. 303004, in the Department of Land Management, Government of Guam, is hereby rezoned from Agricultural (A) Zone to Multiple Dwelling (R-2) Zone. *(Partial Map attached as Exhibit "A")*.

**Section 2. Effective Date.** This provisions contained herein shall take effect immediately upon enactment of this Act.


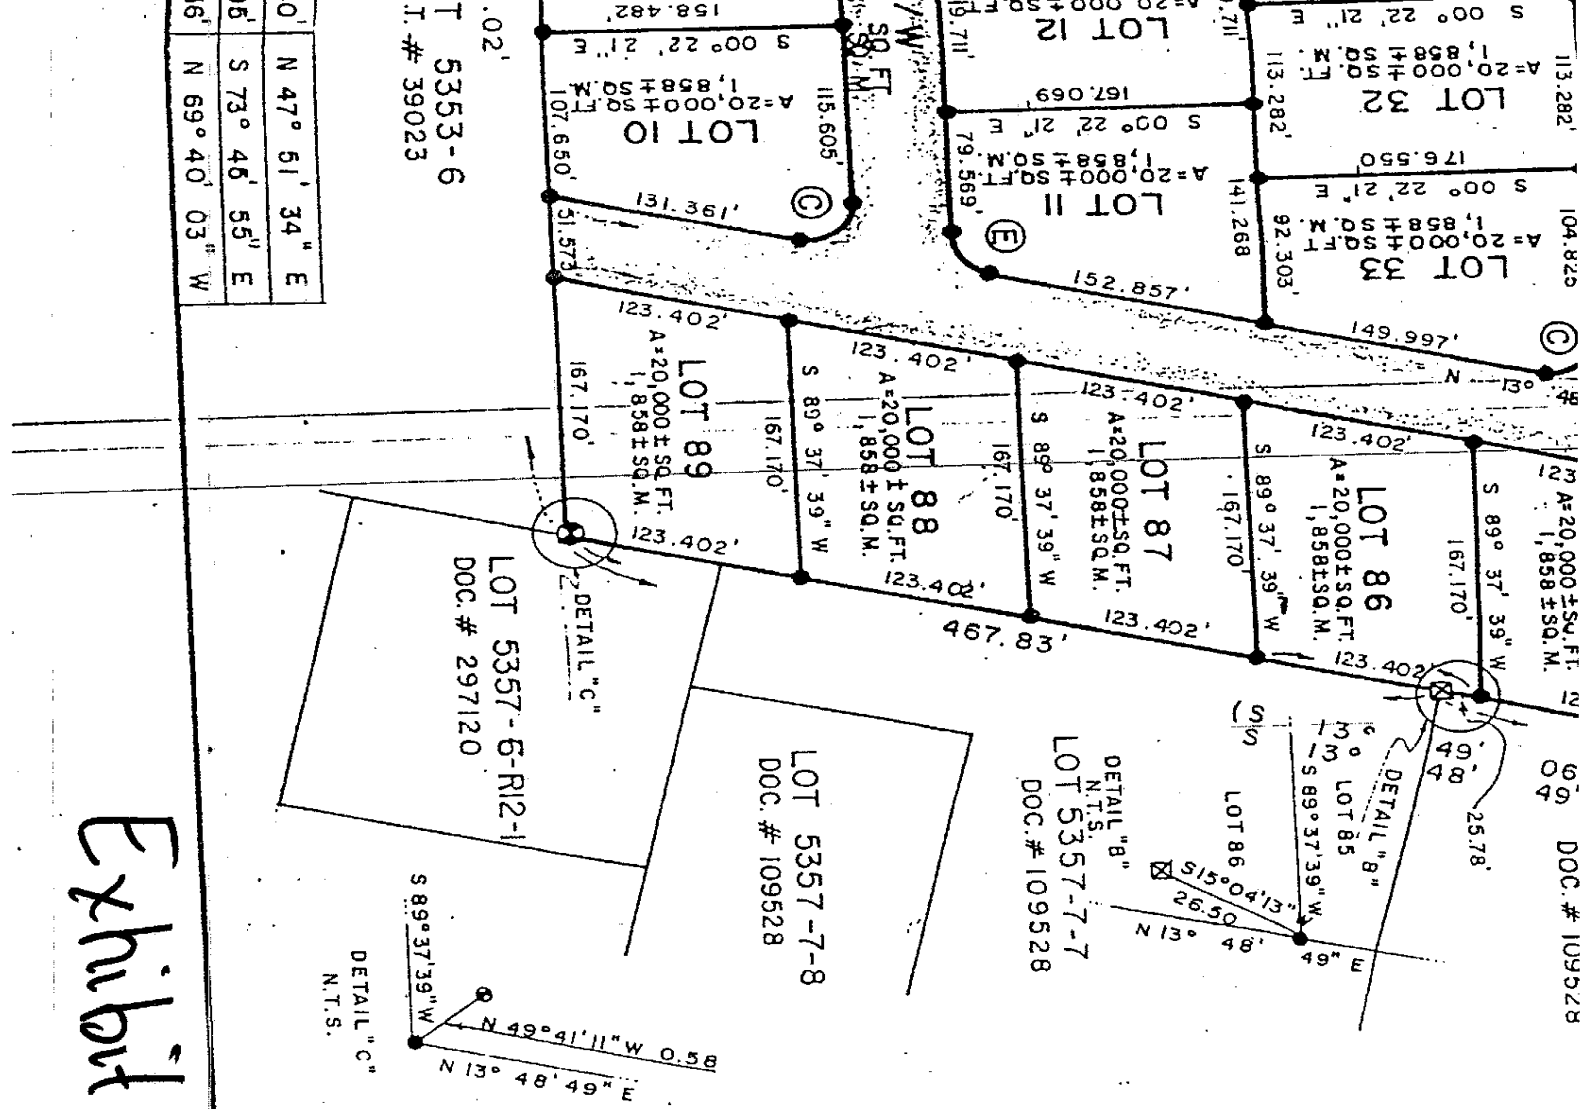


Exhibit "A"

GUAM AND REGULATIONS THEREUNDER ON THIS  
 May 8, 1979  
 1979  
 Candido I. Castro  
 TERRITORIAL SURVEYOR

I, CANDIDO I. CASTRO, HEREBY CERTIFY THAT THIS MAP WAS PREPARED BY ME OR UNDER MY DIRECT SUPERVISION, THAT IT IS BASED UPON A FIELD SURVEY MADE IN APRIL 1979 IN CONFORMANCE WITH ALL APPLICABLE LAWS AND REGULATIONS.

CANDIDO I. CASTRO RLS NO. 48 DATE May 8, 1979

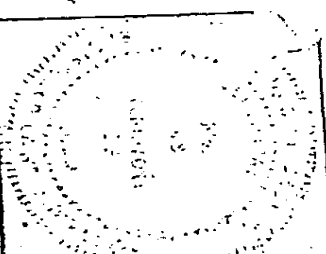

REVISION	DATE	BRIEF DESCRIPTION	BY	APPROVE
SURVEY DATA	DATE			
FIELD BY: JM	APR. 1979			
BOOK NO. C-79-	"			
COMPUTED: CIC	"			
RESEARCHED: JH	"			
DRAWN: J CIC	"			
CHECKED BY: CIC	"			
SATISFACTORY TO AND APPROVED BY:		AGRICULTURAL SUBDIVISION <b>TRACT 1536</b> OF FORMERLY LOT 5353-6 MUNICIPALITY OF BARRIGADA SEC. 3 LS 15 BASIC LOT: 5353-6 REGISTERED ON: APRIL 3, 1979 CERT. OF TITLE DOC. # 300078 IN NAME OF: BENSON (GUAM) ENTERPR. INC. SCALE: 1" = 100' SHEET 1 OF DRAWING NO. CC-79 1413		
DATE		L.M. CHECKED NO. 264 - FY 79		
TAN CHING CHING, PRES.		Doc. # 303004		