


I Mina'Trentai Dos Na Liheslaturan Received
Bill Log Sheet

BILL NO.	SPONSOR	TITLE	DATE INTRODUCED	DATE REFERRED	CMTE REFERRED	PUBLIC HEARING DATE	DATE COMMITTEE REPORT FILED	FISCAL NOTES
355-32 (COR) P.L. 32-177	T. C. Ada	AN ACT TO AUTHORIZE THE DEPARTMENT OF PUBLIC WORKS, GOVERNMENT OF GUAM, TO ACQUIRE LOT NO. 150-R3-1R/W, MERIZO, GUAM FOR THE PIGUA BRIDGE RECONSTRUCTION PROJECT.	6/17/14 4:50 p.m.	06/18/14	Committee on Public Safety, Infrastructure, & Maritime Transportation		06/30/14 10:12 a.m.	Request for Fiscal Note 6/18/14 Fiscal Note 7/2/14
	DATE PASSED	TITLE	TRANSMITTED		DUE DATE	<small>DATE SIGNED BY I MAGA'LAHEN GUAHAN</small>	PUBLIC LAW NO.	NOTES
	7/1/2014	AN ACT TO AUTHORIZE THE DEPARTMENT OF PUBLIC WORKS, GOVERNMENT OF GUAM, TO ACQUIRE LOT NO. 150-R3-1R/W, MERIZO, GUAM FOR THE PIGUA BRIDGE RECONSTRUCTION PROJECT.	07/02/14	9:10 a.m.	7/14/2014	7/9/2014	32-177	As amended by the Committee on Public Safety, Infrastructure and Maritime Transportation; and further amended on the Floor.

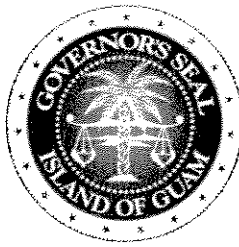

EDDIE BAZA CALVO
Governor

RAY TENORIO
Lieutenant Governor

Office of the Governor of Guam.

JUL 15 2014

Honorable Judith T. Won Pat, Ed.D.
Speaker
I Mina'trentai Dos Na Liheslaturan Guåhan
155 Hesler Street
Hagåtña, Guam 96910

Dear Madame Speaker:

Transmitted herewith is Bill No. 355-32 (COR) "AN ACT TO AUTHORIZE THE DEPARTMENT OF PUBLIC WORKS, GOVERNMENT OF GUAM, TO ACQUIRE LOT NO. 150-R3-1R/W, MERIZO, GUAM FOR THE PIGUA BRIDGE RECONSTRUCTION PROJECT" which I signed into law on July 9, 2014 as Public Law 32-177.

Senseramente

EDDIE BAZA CALVO

2014 JUL 15 PM 2:59

32-14-1838

Office of the Speaker
Judith T. Won Pat - Ed.D.
Date: 7/15/14
Time: 2:57 PM
Received by: CAROL J. JARVIS

1838

P.O. Box 2950 • Hagatna, Guam 96932
Tel: (671) 472-8931 • Fax: (671) 477-4826 • governor.guam.gov • calendar.guam.gov

Eddie Baza Calvo

@eddiebazacalvo

@governorcalvo

governorofguam

I MINA'TRENTAI DOS NA LIHESLATURAN GUÅHAN
2014 (SECOND) Regular Session

CERTIFICATION OF PASSAGE OF AN ACT TO *I MAGA'LAHEN GUÅHAN*

This is to certify that **Bill No. 355-32 (COR)**, "AN ACT TO AUTHORIZE THE DEPARTMENT OF PUBLIC WORKS, GOVERNMENT OF GUAM, TO ACQUIRE LOT NO. 150-R3-1R/W, *MERIZO*, GUAM FOR THE *PIGUA BRIDGE RECONSTRUCTION PROJECT*," was on the 1st day of July, 2014, duly and regularly passed.




Judith T. Won Pat, Ed.D.
Speaker

Attested:


Tina Rose Muña Barnes
Legislative Secretary

This Act was received by *I Maga'lahaen Guåhan* this 2nd day of July,
2014, at 9:10 o'clock A.M.

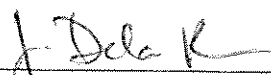
Assistant Staff Officer
Maga'lahi's Office

APPROVED:


EDWARD J.B. CALVO
I Maga'lahaen Guåhan

Date:

JUL 09 2014

Public Law No. 32-177

I MINA'TRENTAI DOS NA LIHESLATURAN GUÅHAN
2014 (SECOND) Regular Session

Bill No. 355-32 (COR)

As amended by the Committee on Public Safety,
Infrastructure and Maritime Transportation;
and further amended on the Floor.

Introduced by:

T. C. Ada
V. Anthony Ada
FRANK B. AGUON, JR.
B. J.F. Cruz
Chris M. Dueñas
Michael T. Limtiaco
Brant T. McCreadie
Tommy Morrison
T. R. Muña Barnes
Vicente (ben) C. Pangelinan
R. J. Respicio
Dennis G. Rodriguez, Jr.
Michael F. Q. San Nicolas
Aline A. Yamashita, Ph.D.
Judith T. Won Pat, Ed.D.

**AN ACT TO AUTHORIZE THE DEPARTMENT OF
PUBLIC WORKS, GOVERNMENT OF GUAM, TO
ACQUIRE LOT NO. 150-R3-1R/W, *MERIZO*, GUAM
FOR THE *PIGUA* BRIDGE RECONSTRUCTION
PROJECT.**

1 **BE IT ENACTED BY THE PEOPLE OF GUAM:**

2 **Section 1. Legislative Findings and Intent.** *I Liheslaturan Guåhan* finds
3 that the Department of Public Works (DPW), on behalf of the government of
4 Guam, has prepared plans for the reconstruction and widening of the *Bile* and
5 *Pigua* bridges in *Merizo*. These bridges are an integral part of the island-wide road

1 improvement plan funded by the Federal Highway Administration (FHWA), and *I*
2 *Liheslatura* finds that the bridges need to be structually improved for the general
3 public to safely use.

4 *I Liheslatura* further finds that DPW has successfully negotiated the
5 purchase of required lots from all private landowners required for the *Bile/Pigua*
6 Bridge Reconstruction Project (the Project), with the exception of a portion of Lot
7 No. 150-R3. The portion needed for a public right-of-way has been designated as
8 Lot No. 150-R3-1R/W, and represents 240 square meters (or 4.9%) of Lot No.
9 150-R3, which has a total area of 4,897 square meters.

10 *I Liheslatura* therefore intends to authorize the exercise of the power of
11 eminent domain, pursuant to 21GCA, Chapter 15, § 15105(b) to wit, “*the power of*
12 *Eminent Domain may be exercised by the government of Guam upon the*
13 *authorization and appropriation of funds by the Congress of the United States for*
14 *public use within Guam ... appropriation by the Congress of the United States for*
15 *a specific public use must also include a corresponding authorization by the Guam*
16 *Legislature via duly enacted legislation”.*

17 **Section 2. Authorization to Condemn Lot No. 150-R3-1R/W.**


18 DPW is hereby authorized to condemn Lot No. 150-R3-1R/W, *Merizo*,
19 Guam, containing an area of 240 square meters, as shown on Drawing No. DCA1-
20 S-11-26 (Exhibit A), a copy of which was recorded with the Department of Land
21 Management, Government of Guam, on June 23, 2014, under instrument No.
22 866524, and as shown in further detail in the document labeled *Guam Department*
23 *of Public Works Road Plan* (Pigua Bridge) (Exhibit A-1), both appended hereto;
24 provided, *however*, that as a condition to this approval, Lot No. 150-R3-1R/W (the
25 property) *shall* be used for the Project and, subject further to FHWA providing
26 100% of the condemnation funds needed to fund the condemnation.

27 **Section 3. Estimated Compensation.**

1 Based on appraisals of the property, the sum of money estimated to be just
2 compensation for the fee simple interest taken in Lot No. 150-R3-1R/W is Twenty
3 Three Thousand Six Hundred Dollars (\$23,600).

4 **Section 4. Severability.** *If* any provision of this Law or its application to
5 any person or circumstance is found to be invalid or contrary to law, such
6 invalidity *shall not* affect other provisions or applications of this Law which can be
7 given effect without the invalid provisions or application, and to this end the
8 provisions of this Law are severable.

9 **Section 5. Effective Date.** This Act *shall* become effective upon its
10 enactment.

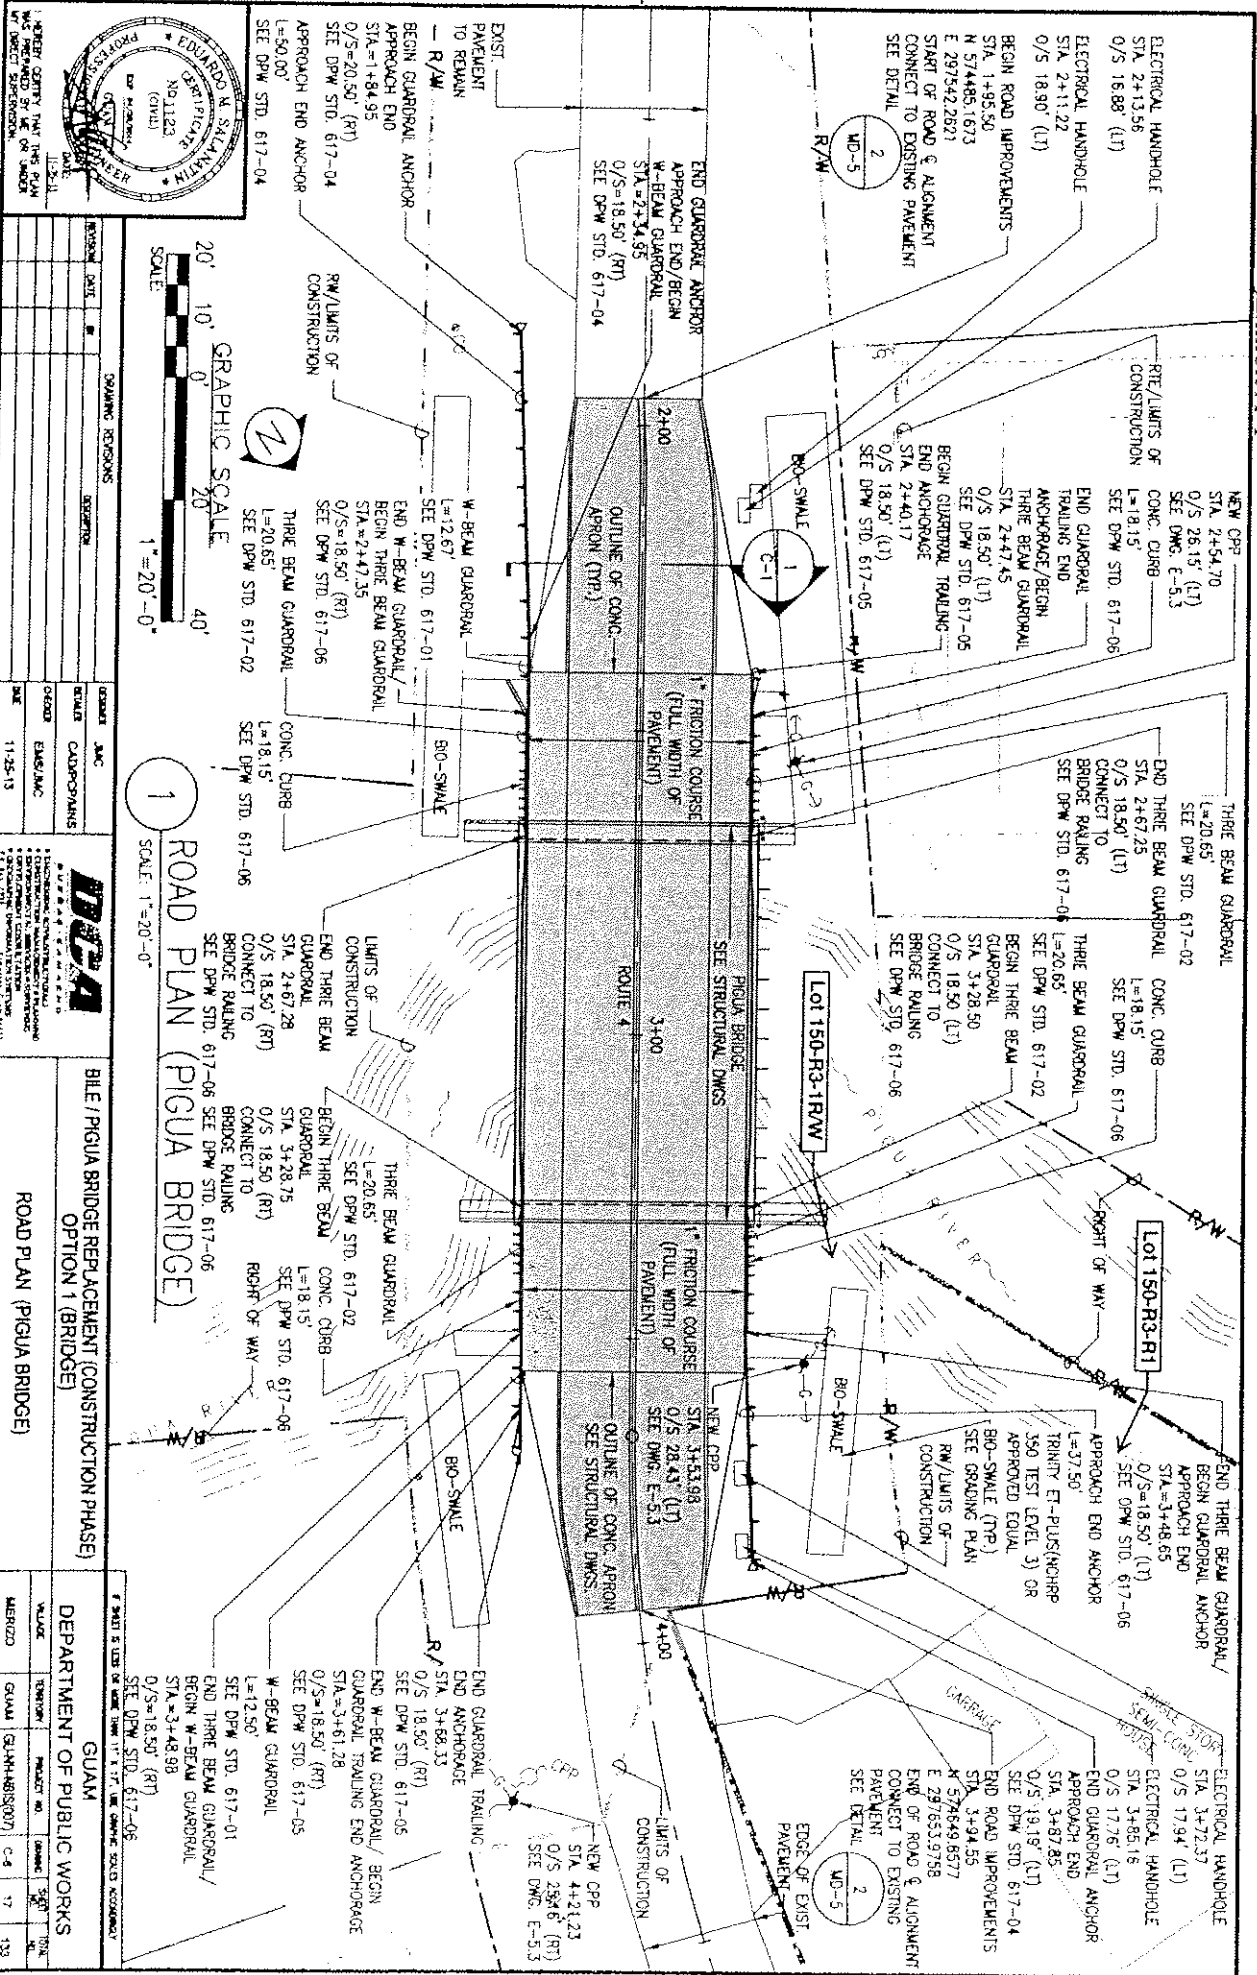

GRAPHIC SCALE

1" = 20'-0"

SCALE

NO.	DATE	REVISIONS	BY	CHK

ROAD PLAN (PIGUA BRIDGE)

SCALE: 1" = 20'-0"

NO.	DATE	REVISIONS	BY	CHK

BILE / PIGUA BRIDGE REPLACEMENT (CONSTRUCTION PHASE)

OPTION 1 (BRIDGE)

ROAD PLAN (PIGUA BRIDGE)

DEPARTMENT OF PUBLIC WORKS

GUAM

NO.	DATE	REVISIONS	BY	CHK



I MINA'TRENTAI DOS NA LIHESLATURAN GUÅHAN
THIRTY-SECOND GUAM LEGISLATURE
155 Hesler Place, Hagåtña, Guam 96910

July 1, 2014

The Honorable Edward J.B. Calvo
I Maga'lahaen Guåhan
Ufisinan I Maga'lahi
Hagåtña, Guam 96910

OFFICE OF THE GOVERNOR
CENTRAL FILES

RECEIVED BY *J. Dela Rosa*
TIME *9:10 am* DATE *7/2/14*

Dear *Maga'lahi* Calvo:

Transmitted herewith are Bill and Substitute Bill Nos. 249-32 (COR), 312-32 (LS), 316-32 (LS), 317-32 (LS), 318-32 (COR), 319-32 (LS), 340-32 (COR) and 355-32 (COR), which were passed by *I Mina'Trentai Dos Na Liheslaturan Guåhan* on July 1, 2014.

Sincerely,

TINA ROSE MUÑA BARNES
Legislative Secretary

Enclosures (8)

**I MINA'TRENTAI DOS NA LIHESLATURAN GUÅHAN
2014 (SECOND) Regular Session**

CERTIFICATION OF PASSAGE OF AN ACT TO I MAGA'LAHEN GUÅHAN

This is to certify that **Bill No. 355-32 (COR)**, "AN ACT TO AUTHORIZE THE DEPARTMENT OF PUBLIC WORKS, GOVERNMENT OF GUAM, TO ACQUIRE LOT NO. 150-R3-1R/W, MERIZO, GUAM FOR THE PIGUA BRIDGE RECONSTRUCTION PROJECT," was on the 1st day of July, 2014, duly and regularly passed.




**Judith T. Won Pat, Ed.D.
Speaker**

Attested:


**Tina Rose Muña Barnes
Legislative Secretary**

This Act was received by *I Maga'lahen Guåhan* this 2nd day of July,
2014, at 9:10 o'clock A.M.


**Assistant Staff Officer
*Maga'lahi's Office***

APPROVED:

**EDWARD J.B. CALVO
*I Maga'lahen Guåhan***

Date: _____

Public Law No. _____

I MINA'TRENTAI DOS NA LIHESLATURAN GUÅHAN
2014 (SECOND) Regular Session

Bill No. 355-32 (COR)

As amended by the Committee on Public Safety,
Infrastructure and Maritime Transportation;
and further amended on the Floor.

Introduced by:

T. C. Ada
V. Anthony Ada
FRANK B. AGUON, JR.
B. J.F. Cruz
Chris M. Dueñas
Michael T. Limtiaco
Brant T. McCreadie
Tommy Morrison
T. R. Muña Barnes
Vicente (ben) C. Pangelinan
R. J. Respicio
Dennis G. Rodriguez, Jr.
Michael F. Q. San Nicolas
Aline A. Yamashita, Ph.D.
Judith T. Won Pat, Ed.D.

**AN ACT TO AUTHORIZE THE DEPARTMENT OF
PUBLIC WORKS, GOVERNMENT OF GUAM, TO
ACQUIRE LOT NO. 150-R3-1R/W, MERIZO, GUAM
FOR THE *PIGUA* BRIDGE RECONSTRUCTION
PROJECT.**

1 **BE IT ENACTED BY THE PEOPLE OF GUAM:**

2 **Section 1. Legislative Findings and Intent.** *I Liheslaturan Guåhan* finds
3 that the Department of Public Works (DPW), on behalf of the government of
4 Guam, has prepared plans for the reconstruction and widening of the *Bile* and
5 *Pigua* bridges in *Merizo*. These bridges are an integral part of the island-wide road

1 improvement plan funded by the Federal Highway Administration (FHWA), and *I*
2 *Liheslatura* finds that the bridges need to be structually improved for the general
3 public to safely use.

4 *I Liheslatura* further finds that DPW has successfully negotiated the
5 purchase of required lots from all private landowners required for the *Bile/Pigua*
6 Bridge Reconstruction Project (the Project), with the exception of a portion of Lot
7 No. 150-R3. The portion needed for a public right-of-way has been designated as
8 Lot No. 150-R3-1R/W, and represents 240 square meters (or 4.9%) of Lot No.
9 150-R3, which has a total area of 4,897 square meters.

10 *I Liheslatura* therefore intends to authorize the exercise of the power of
11 eminent domain, pursuant to 21GCA, Chapter 15, § 15105(b) to wit, “*the power of*
12 *Eminent Domain may be exercised by the government of Guam upon the*
13 *authorization and appropriation of funds by the Congress of the United States for*
14 *public use within Guam ... appropriation by the Congress of the United States for*
15 *a specific public use must also include a corresponding authorization by the Guam*
16 *Legislature via duly enacted legislation”.*

17 **Section 2. Authorization to Condemn Lot No. 150-R3-1R/W.**

18 DPW is hereby authorized to condemn Lot No. 150-R3-1R/W, *Merizo*,
19 Guam, containing an area of 240 square meters, as shown on Drawing No. DCA1-
20 S-11-26 (Exhibit A), a copy of which was recorded with the Department of Land
21 Management, Government of Guam, on June 23, 2014, under instrument No.
22 866524, and as shown in further detail in the document labeled *Guam Department*
23 *of Public Works Road Plan* (Pigua Bridge) (Exhibit A-1), both appended hereto;
24 provided, *however*, that as a condition to this approval, Lot No. 150-R3-1R/W (the
25 property) *shall* be used for the Project and, subject further to FHWA providing
26 100% of the condemnation funds needed to fund the condemnation.

27 **Section 3. Estimated Compensation.**

1 Based on appraisals of the property, the sum of money estimated to be just
2 compensation for the fee simple interest taken in Lot No. 150-R3-1R/W is Twenty
3 Three Thousand Six Hundred Dollars (\$23,600).

4 **Section 4. Severability.** *If* any provision of this Law or its application to
5 any person or circumstance is found to be invalid or contrary to law, such
6 invalidity *shall not* affect other provisions or applications of this Law which can be
7 given effect without the invalid provisions or application, and to this end the
8 provisions of this Law are severable.

9 **Section 5. Effective Date.** This Act *shall* become effective upon its
10 enactment.

LEGISLATIVE SESSION

I MINA'TRENTAI DOS NA LIHESLATURAN

2014 (SECOND) Regular Session

Voting Sheet

BILL NO. 355-32 (WR)


Speaker Antonio R. Unipingco Legislative Session Hall

DATE: 7/1/14

NAME	Yea	Nay	Not Voting/ Abstained	Out During Roll Call	Absent
Senator Thomas "Tom" C. ADA	✓				
Senator V. Anthony "Tony" ADA	✓				
Senator Frank Blas AGUON Jr.	✓				
Vice-Speaker Benjamin J.F. CRUZ	✓				
Senator Christopher M. DUENAS	✓				
Senator Michael LIMTIACO	✓	I			
Senator Brant McCREADIE	✓				
Senator Thomas "Tommy" MORRISON	✓				
Senator Tina Rose MUÑA BARNES	✓				
Senator Vicente (ben) Cabrera PANGELINAN					✓ Ex.
Senator Rory J. RESPICIO	✓				
Senator Dennis G. RODRIGUEZ, Jr.	✓	I			
Senator Michael F. Q.SAN NICOLAS	✓				
Speaker Judith T. WON PAT, Ed.D.	✓				
Senator Aline A. YAMASHITA, Ph.D.	✓				

TOTAL	14				1 Ex.
	Yea	Nay	Not Voting/ Abstained	Out During Roll Call	Absent

CERTIFIED TRUE AND CORRECT:

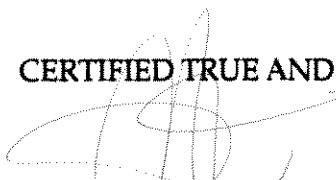

 Clerk of the Legislature

I = Pass